


TERRECON™

10061 TALBERT AVE. SUITE 200 FOUNTAIN VALLEY, CA 92708 | 714-964-1400
www.terrecon.com

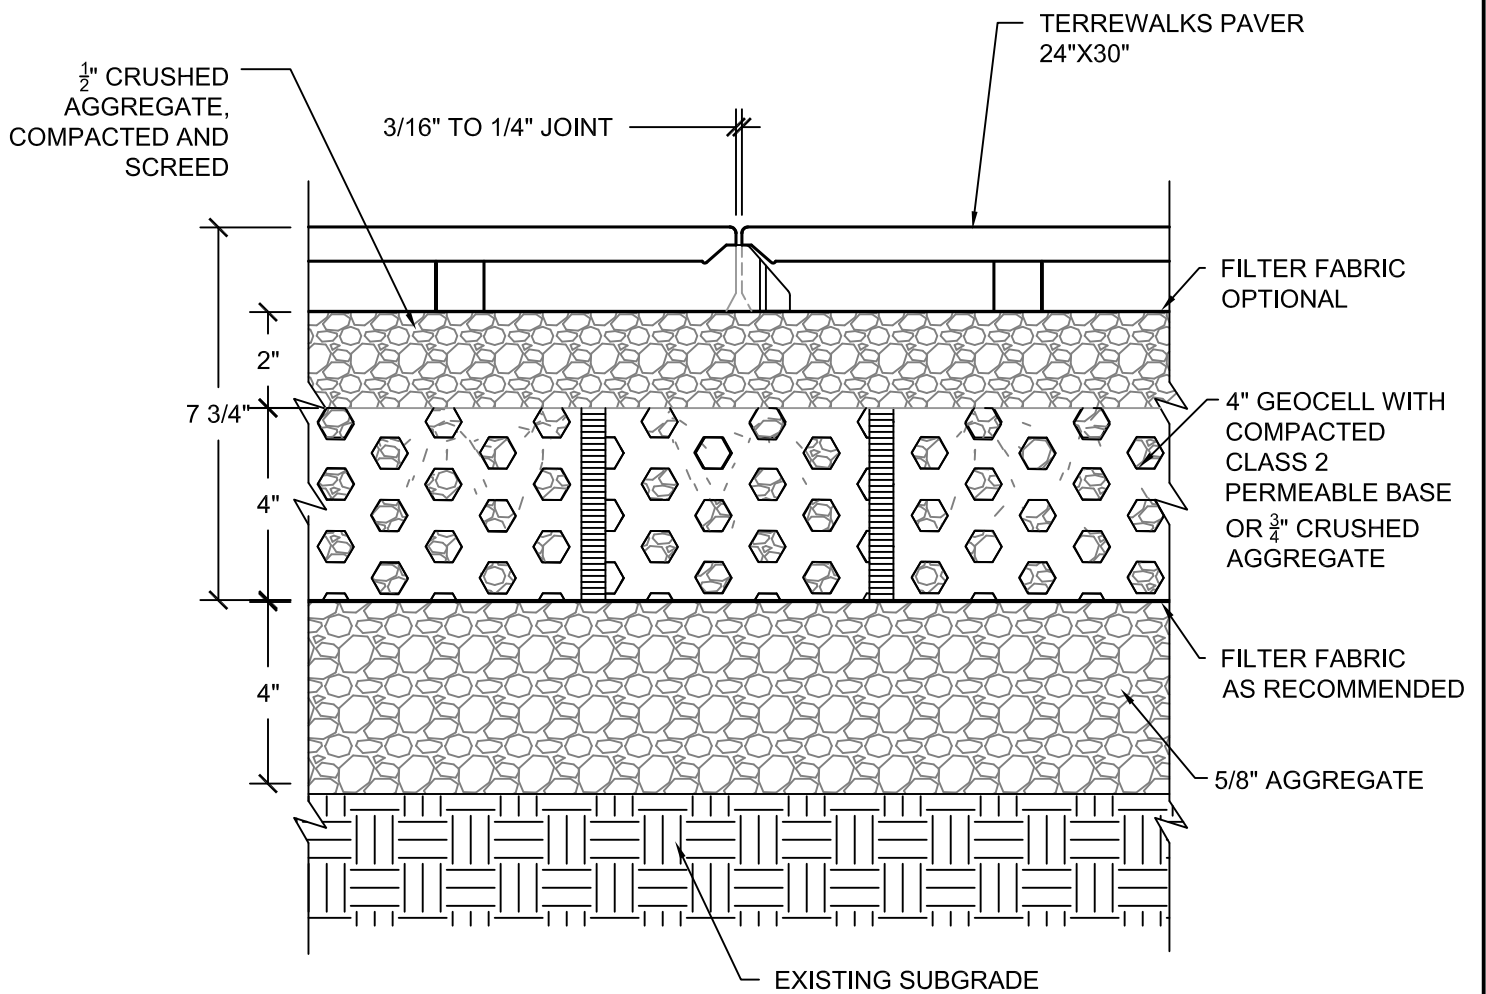

DRAWN BY:
Fernando C.

DATE:
11-6-2013

DRAWING TITLE:
TERREWALKS
GEOCELL INSTALLATION

SCALE:
NOT TO SCALE

REV. #:
SHEET #:
1