


# TERRECON™

10061 TALBERT AVE. SUITE 200 FOUNTAIN VALLEY, CA 92708 | 714-964-1400  
www.terrecon.com

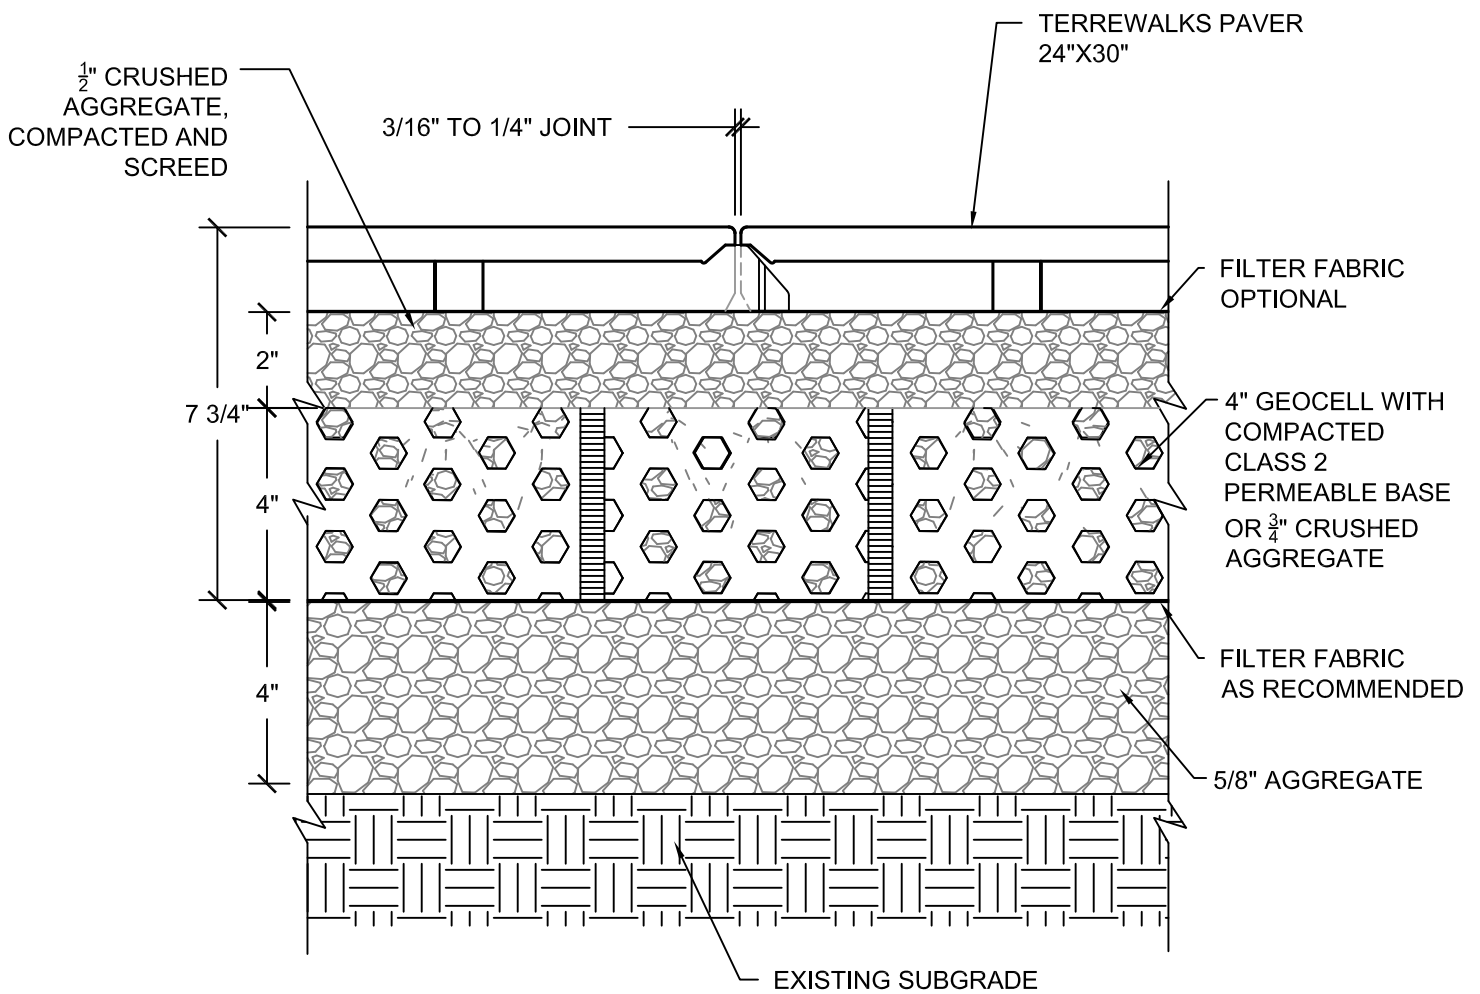

DRAWN BY:  
Fernando C.

DATE:  
11-6-2013

DRAWING TITLE:  
TERREWALKS  
GEOCELL INSTALLATION

SCALE:  
NOT TO SCALE

REV. #:  
SHEET #:  
1